



South Elevation

East Elevation

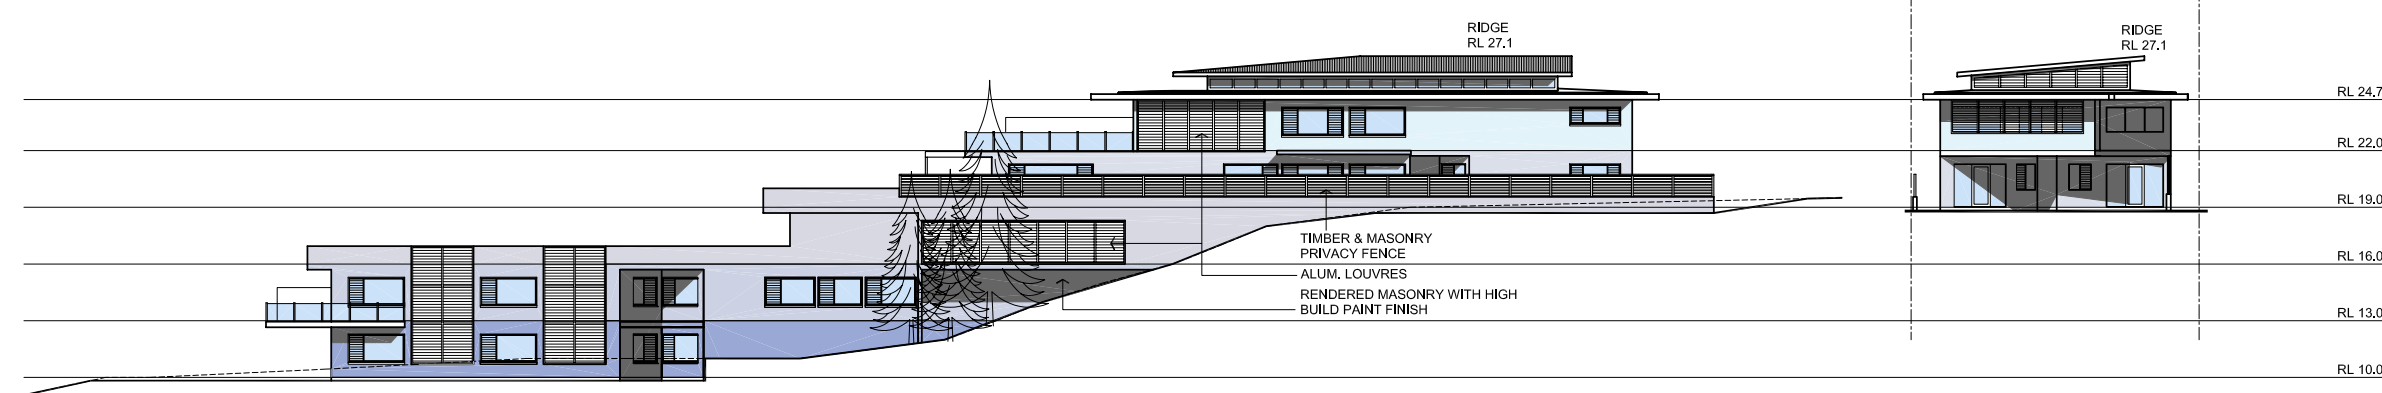


North Elevation

West Elevation

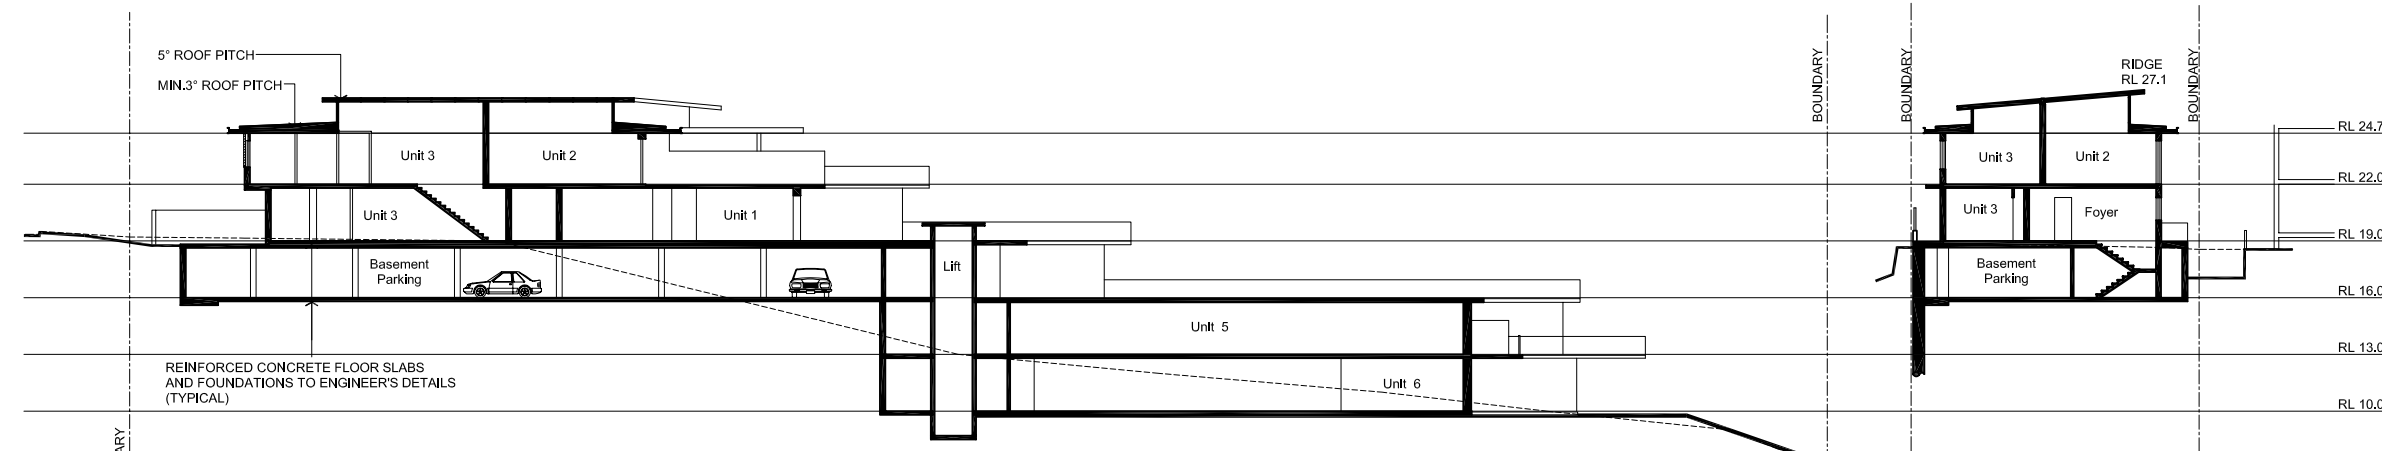


1 Section
Scale 1:200

2 Section
Scale 1:200

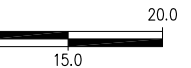

General Notes
Base Plan of Survey Supplied by:-



CNR, RELIANCE DRIVE
AND COLONY CLOSE
TUGGERAH NSW 2259
Phone: (02) 4351 2233
Fax: (02) 4352 1559
Postal: P.O. BOX 3205
TUGGERAH NSW 2259
Email: info@tinsurvey.com.au
www.tinsurvey.com.au

Nathers Notes

UNIT 1:
FOIL BACKED PLASTERBOARD TO ALL EXTERNAL WALLS
DOUBLE GLAZED GLASS TO ALL LIVING AREA WINDOWS

UNIT 2:
FOIL & R1 BATTES TO UNDERSIDE OF ROOF SHEETING
R2.5 BATTES TO CEILING
FOIL BACKED PLASTERBOARD TO ALL EXTERNAL WALLS
PILKINGTON 6,38mm COMFORTPLUS GLASS OR EQUIVALENT TO ALL LIVING AREA WINDOWS

UNIT 3:
FOIL & R1 BATTES TO UNDERSIDE OF ROOF SHEETING

UNIT 5:
FOIL BACKED PLASTERBOARD TO ALL EXTERNAL WALLS
DOUBLE GLAZED GLASS TO ALL WINDOWS

NO	DATE	REVISION
1	25.6.04	ISSUED FOR DEVELOPMENT CONSENT

AMENDMENTS

PROJECT
Proposed Residential Flat Building Comprising Six(6) Units

LOCATION
Strata Plan 10014
No.50 Werrina Pde.,
Blue Bay, N.S.W.

CLIENT
Currency Corporation Pty.Ltd.

DRAWING
Elevations & Sections



Copyright © PLAN 2000 Pty.Ltd. ABN 24 001 954 392

5/203 The Entrance Rd ph: 02-43654458
Erina, NSW. 2250 fax: 02-43652856
Email: information@plan2000.com.au

DESIGNED BY C.SLATER	SCALE 1:200
DRAWN BY mc	DATE March 2004
CHECKED	REVISION NO. 1
JOB NO. 13375	SHEET NO. A-06

ACC
Assess
Name...
Signatu
Rating.